

Newsletter for residents and local businesses

New 20mph Zone and Sign Decluttering in Oaksey village

Background

Wiltshire Council in implementing its Local Transport Plan (LTP) for 2011-2026 is seeking to develop Integrated Transport measures throughout the county with a view to improving facilities for pedestrians, cyclists and passenger transport users.

Improvements to road safety and sign decluttering in Oaksey have been identified as a priority in 2018/19 by the Malmesbury Community Area Transport Group (CATG) and Parish Council

What are the proposed improvements?

The scheme will see the implementation of a 20mph zone. The new zone will help improve the streetscape by facilitating the removal of unnecessary signs and posts within the village. Signs which are legally required will remain, however old and rusting posts will be replaced. The scheme also includes a change to the signs / road markings outside the Primary School / Church in order to reduce vehicle conflict and encourage greater compliance with the priority system. Finally work to improve the junction of The Street / Flintham Hill (adjacent to the Post Office) will take place during the spring / summer of 2019

When will the work commence and how long will it take?

The proposed signing changes will commence in January 2019 with the works being undertaken in stages. The necessary electrical changes will be carried out first alongside post / sign painting followed by the 20mph zone. Sign removal / decluttering will take place once the new zone is operational.

There are no plans to utilise significant temporary management (such as temporary traffic signals or road closures), however there will be occasions when 'Stop / Go' boards or 'give and take' may be required for operational reasons.

Wiltshire Council would like to take this opportunity to thank you for your patience and co-operation whilst the works are carried out.

Who can I contact for further information?

During normal working hours

Contact: Sarah Anderson 0300 456 0100 (**Wed – Fri only**) or
integrated.transport@wiltshire.gov.uk (**inbox monitored daily**)

Wiltshire Council Customer Care on: **0300 456 0100**.

Outside of normal working hours, **emergencies only**, please refer to site information boards.

EXTENT OF PROPOSED 20MPH ZONE

EXTENT OF EXISTING 30MPH LIMIT TO BE RETAINED

Sign Ref. A

Sign Ref. B

Sign Ref. C

Sign Ref. D

Sign Ref. E

SIGNING DETAILS:

REF.1:

- Remove and dispose 4 no. terminal signs
- Remove and dispose 3 no. sign posts
- Remove and dispose 1 no. mini ribb warning sign
- Remove and retain 'CSW' sign - re-erect on new sign arrangement.
- Install new 76mm Ø Post x 1
- Southside** - Erect terminal signs Ref. A / B back to back
 - Mounting height 1800mm
 - Post length 3600mm
 - Post Foundation 600 x 600 x 600mm
- Northside** - Erect terminal signs ref. A / B back to back on LC
 - Mounting height 1800mm
- Road Markings - Refer to Detail 1

REF.2:

- Road Markings - Refer to Detail 3

REF.3:

- Remove and dispose 1 no. village nameplate
- Remove and dispose 2 no. sign posts
- Install 2no. 76mm Ø Posts
- Install terminal Signs Ref. A / B back to back
 - Mounting height 1800mm
 - Post length 3600mm
 - Post Foundations 600 x 600 mm
- Road Markings - Refer to Detail 3

REF.4:

- Road Markings - Refer to Detail 3

REF.5:

- Remove and dispose 2no. '30' repeater signs
- Remove and dispose 1no. sign post

REF.6:

- Remove and dispose 2no. '30' repeater signs
- Remove and dispose 1 no. sign post
- Road Markings - Refer to Detail 3 (inbound single round)

REF.7:

- Road Markings - Refer to Detail 3 (inbound single round)

REF.8:

- Remove and dispose 2no existing terminal signs.
- Remove and dispose 1 no. sign post

REF.9:

- Remove and dispose 2 no. existing terminal signs
- Post to remain
- Paint post black
- Attach 2 no Sign Ref. E (back to back)

REF.10:

- Install 1 no. 76mmØ Post
- Erect terminal signs Ref B / C on East side of road only
 - Post length 3600mm
 - Mounting height 2100mm
 - Post Foundation 600 x 600 x 600mm
- Road Markings - Refer to Detail 1

REF.11:

- Road Markings - Refer to Detail 3 (inbound single round)

REF.12:

- Remove and dispose 4 no. terminal signs
- Remove and dispose 2 no. sign posts
- Install 1no. 76mm Ø Post
- Erect terminal signs Ref B / C on East side of road only
 - Post length 3600mm
 - Mounting height 2100mm
 - Post Foundation 600 x 600 x 600mm
- Road Markings - Refer to Detail 1

REF.13:

- Road markings - Refer to Detail 2

REF.14:


- Road markings - refer to Detail 3

REF.15:

- Remove and dispose 2 no. '30' repeater signs
- Remove and dispose 1no. post
- Install 2no. 76mmØ posts
- Erect new terminal Signs C / D on both sides of road
 - Post length 3600mm
 - Mounting height 2100mm
 - Post Foundation 600 x 600 x 600mm
- Road markings - Refer to Detail 3

REF.16:

- Retain all existing signing - No changes

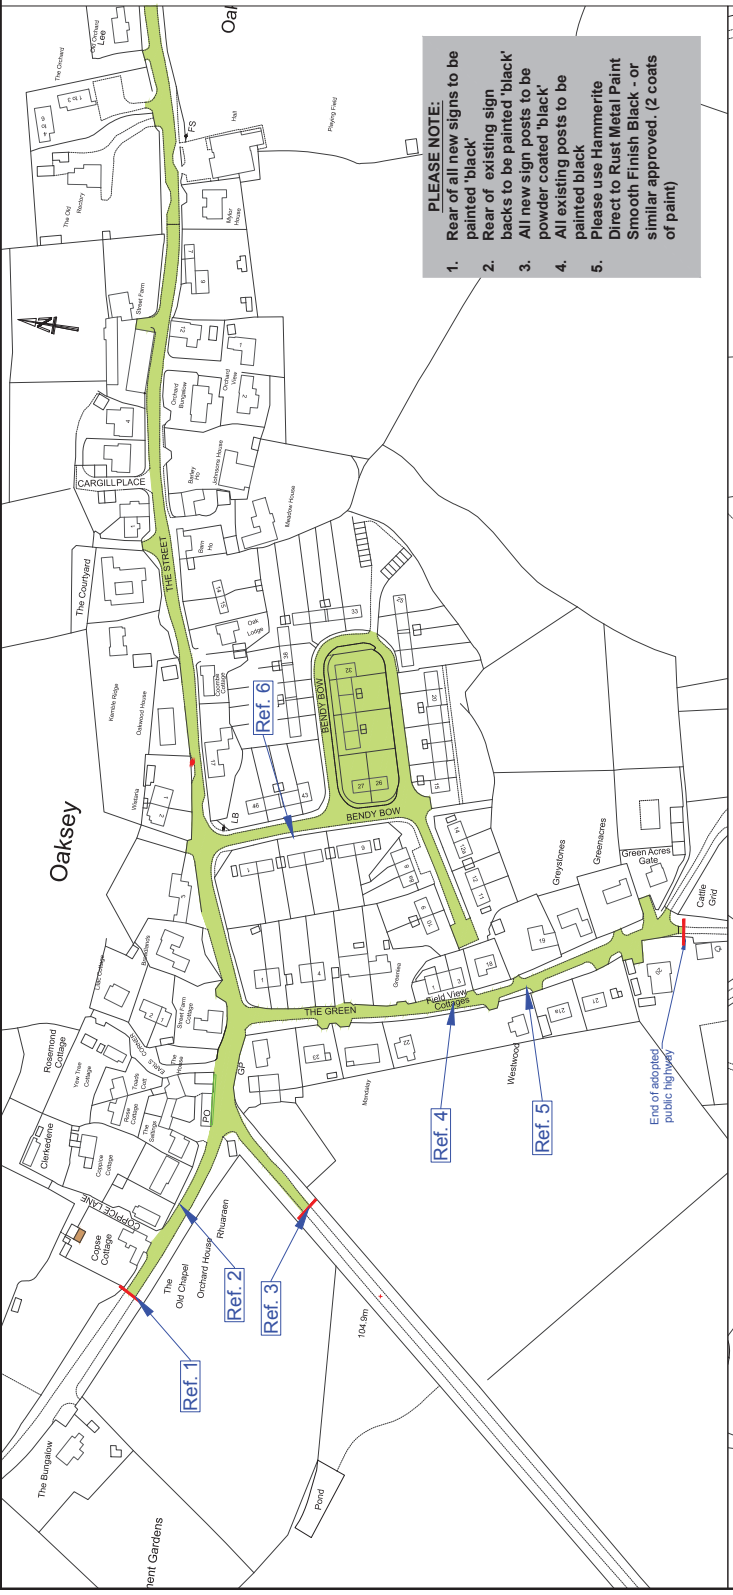

GENERAL NOTES:

- The drawings are the property of the Client. The Client is responsible for the location and depth of all such apparatus prior to the commencement of work. The Contractor is responsible for the location and depth of all such apparatus when working in the vicinity of such apparatus. Utility information is produced from a digital source and no responsibility is accepted for the accuracy of measurements shown. Should discrepancies occur please contact the issuing authority to seek clarification.


This map is reproduced from Ordnance Survey material with the permission of Ordnance Survey under licence. © Crown copyright. All rights reserved. The information on this drawing is for the purpose of consultation and may be subject to change without notice. Wiltshire Council 10046000.2018

F					
E					
D					
C					

Legend:




Traffic & Network Management
County Hall, Bymans Road, Trowbridge
Wiltshire, BA1 1RD
Tel: 0300 4500100
Website: www.wiltshire.gov.uk

PROJECT: MALMESBURY CATG
OAKSEY VILLAGE

DRAWING TITLE: PROPOSED 20MPH ZONE GENERAL ARRANGEMENT













